



北部湾遂溪避风港建设项目（航道、锚地）宗海位置图

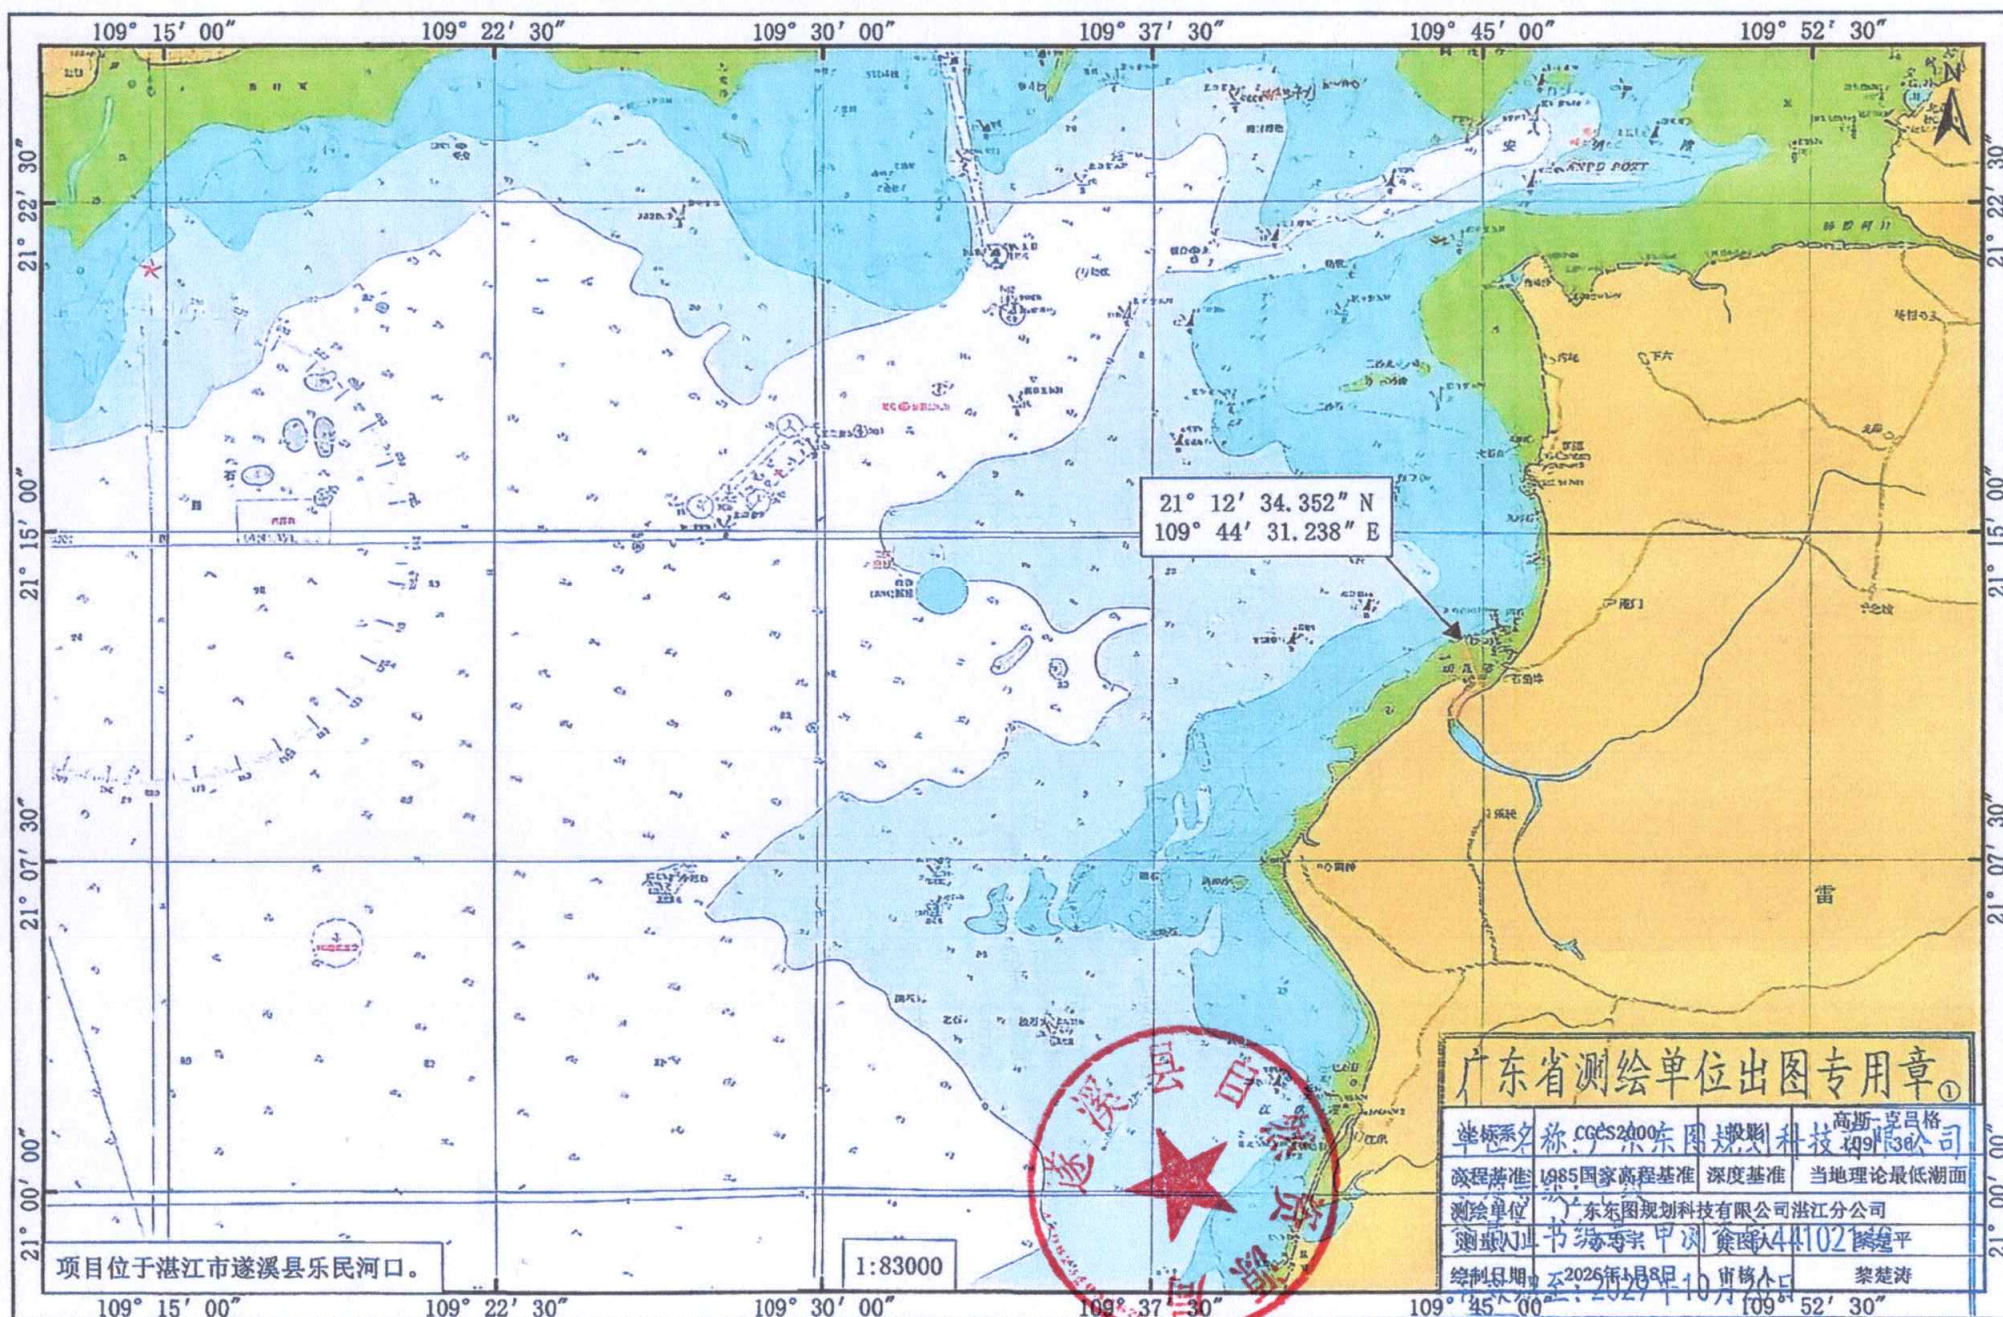

北部湾遂溪避风港建设项目（航道、锚地）宗海界址图

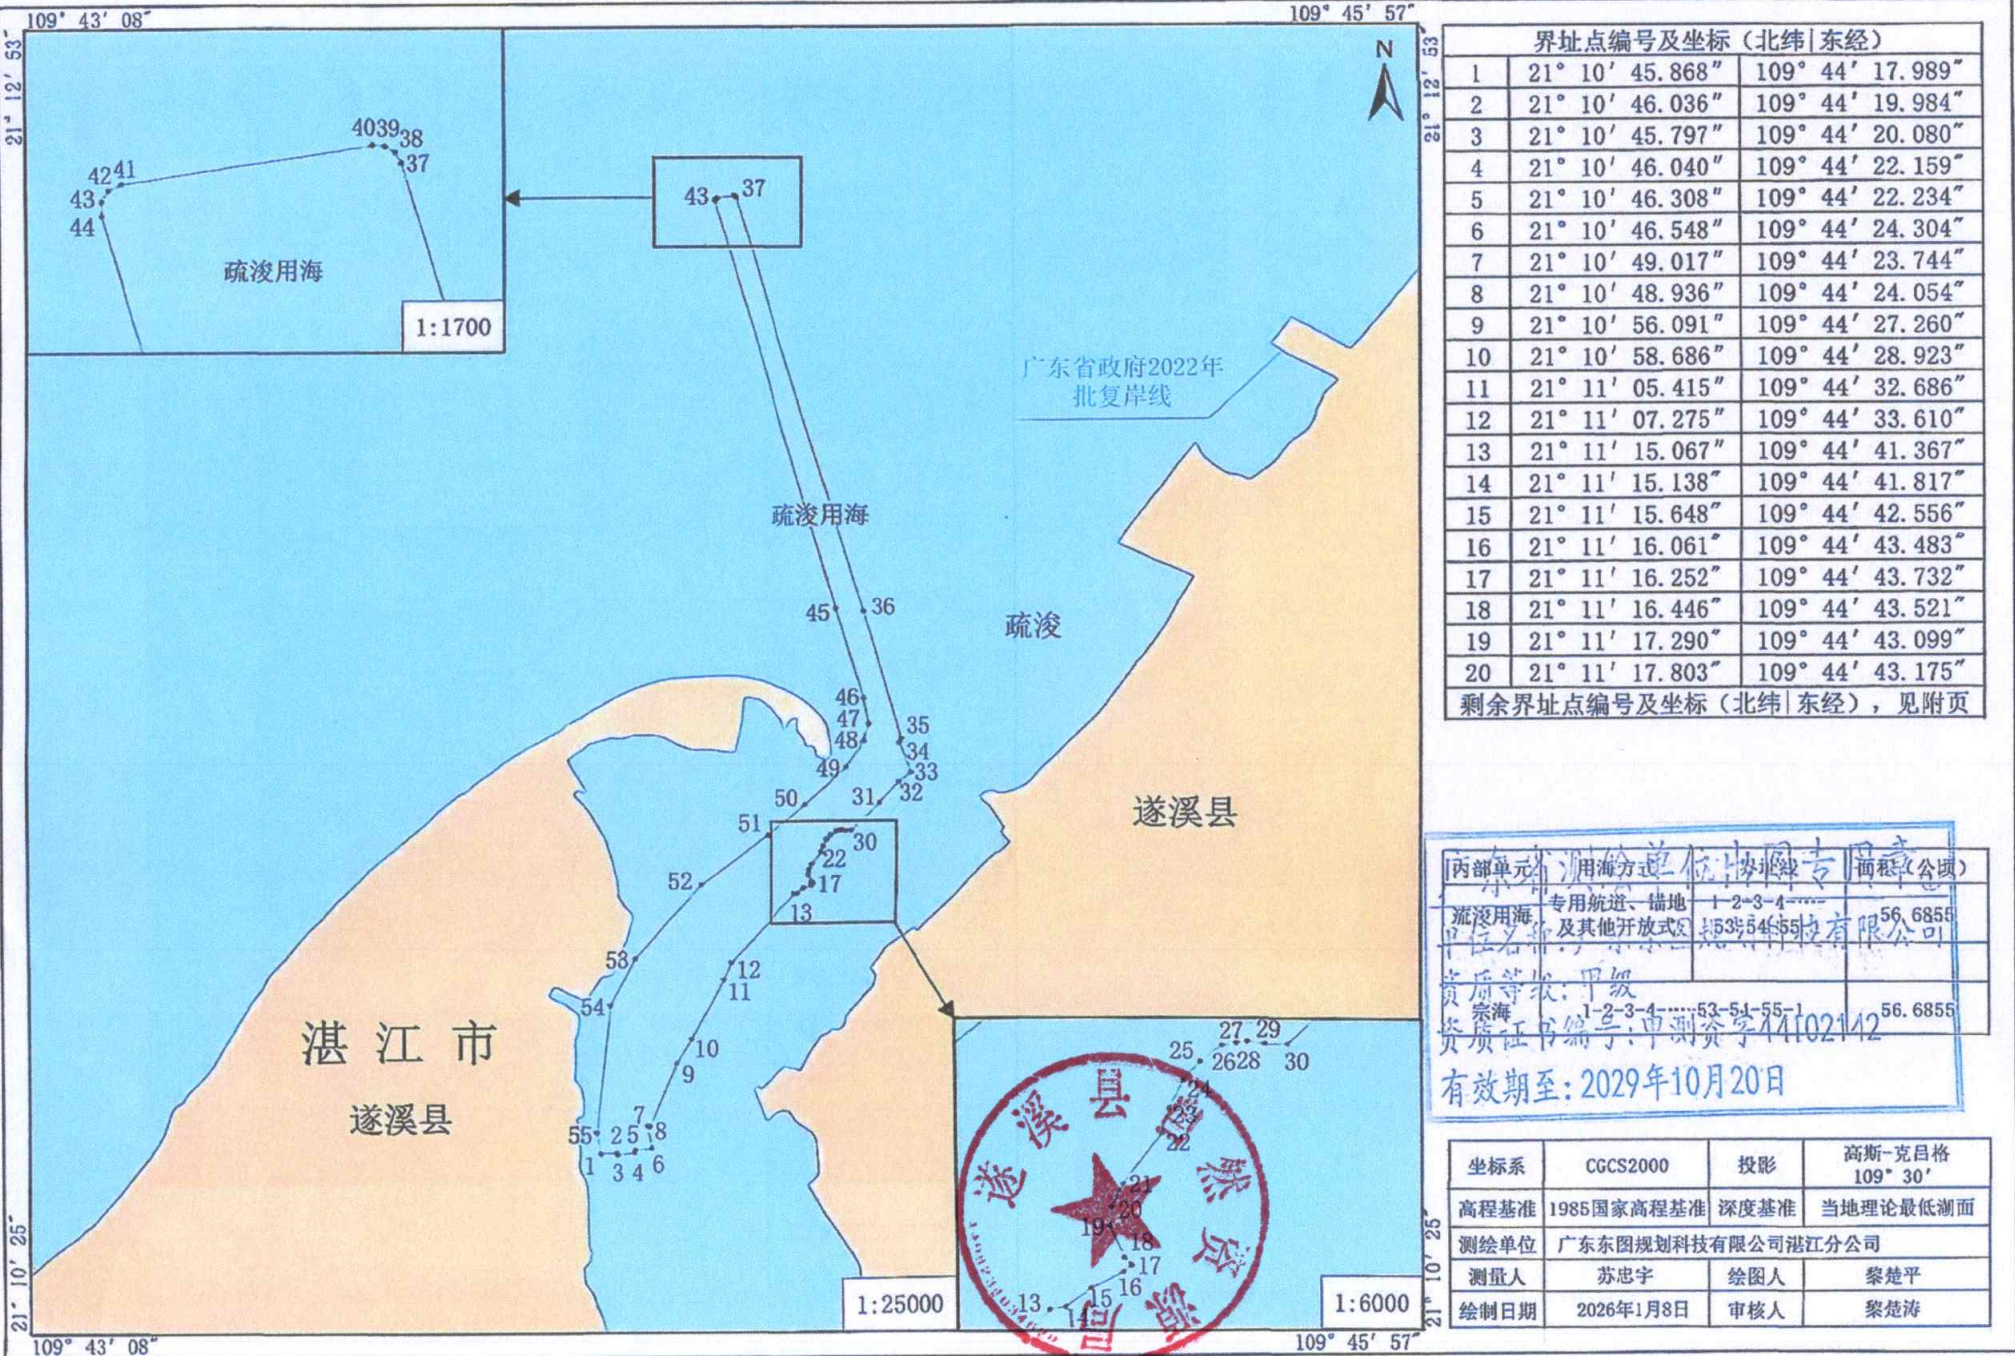

附页 北部湾遂溪避风港建设项目（航道、锚地）宗海界址点（续）

界址点编号及坐标（北纬 东经）					
21	21°11'18.407"	109°44'43.507"	52	21°11'16.154"	109°44'29.920"
22	21°11'19.799"	109°44'44.634"	53	21°11'07.893"	109°44'22.036"
23	21°11'20.476"	109°44'44.852"	54	21°11'02.709"	109°44'18.984"
24	21°11'21.248"	109°44'45.264"	55	21°10'48.315"	109°44'17.443"
25	21°11'21.763"	109°44'45.724"			
26	21°11'22.205"	109°44'46.366"			
27	21°11'22.285"	109°44'46.784"			
28	21°11'22.332"	109°44'47.088"			
29	21°11'22.261"	109°44'47.602"			
30	21°11'22.265"	109°44'48.273"			
31	21°11'25.464"	109°44'51.725"			
32	21°11'27.798"	109°44'54.032"			
33	21°11'28.867"	109°44'55.511"			
34	21°11'32.301"	109°44'54.150"			
35	21°11'32.762"	109°44'54.356"			
36	21°11'47.389"	109°44'49.594"			
37	21°12'34.581"	109°44'33.652"			
38	21°12'34.661"	109°44'33.600"			
39	21°12'34.710"	109°44'33.515"			
40	21°12'34.718"	109°44'33.415"			
41	21°12'34.398"	109°44'31.342"			
42	21°12'34.352"	109°44'31.238"			
43	21°12'34.260"	109°44'31.179"			
44	21°12'34.153"	109°44'31.183"			
45	21°11'47.714"	109°44'46.267"			
46	21°11'37.420"	109°44'49.691"			
47	21°11'34.477"	109°44'50.288"			
48	21°11'32.448"	109°44'49.721"			
49	21°11'29.506"	109°44'47.646"			
50	21°11'25.147"	109°44'42.677"			
51	21°11'21.804"	109°44'38.022"			

广东省测绘单位出图专用章①

单位名称：广东东图规划科技有限公司
资质等级：甲级
资质证书编号：甲测资字44102142
有效期至：2029年10月20日

测量单位	广东东图规划科技有限公司湛江分公司		
测量人	苏忠宇	绘图人	黎楚平
绘制日期	2026年1月8日	审核人	黎楚涛